



1
B1
FOUNDATION PLAN
SCALE 1/4" = 1'

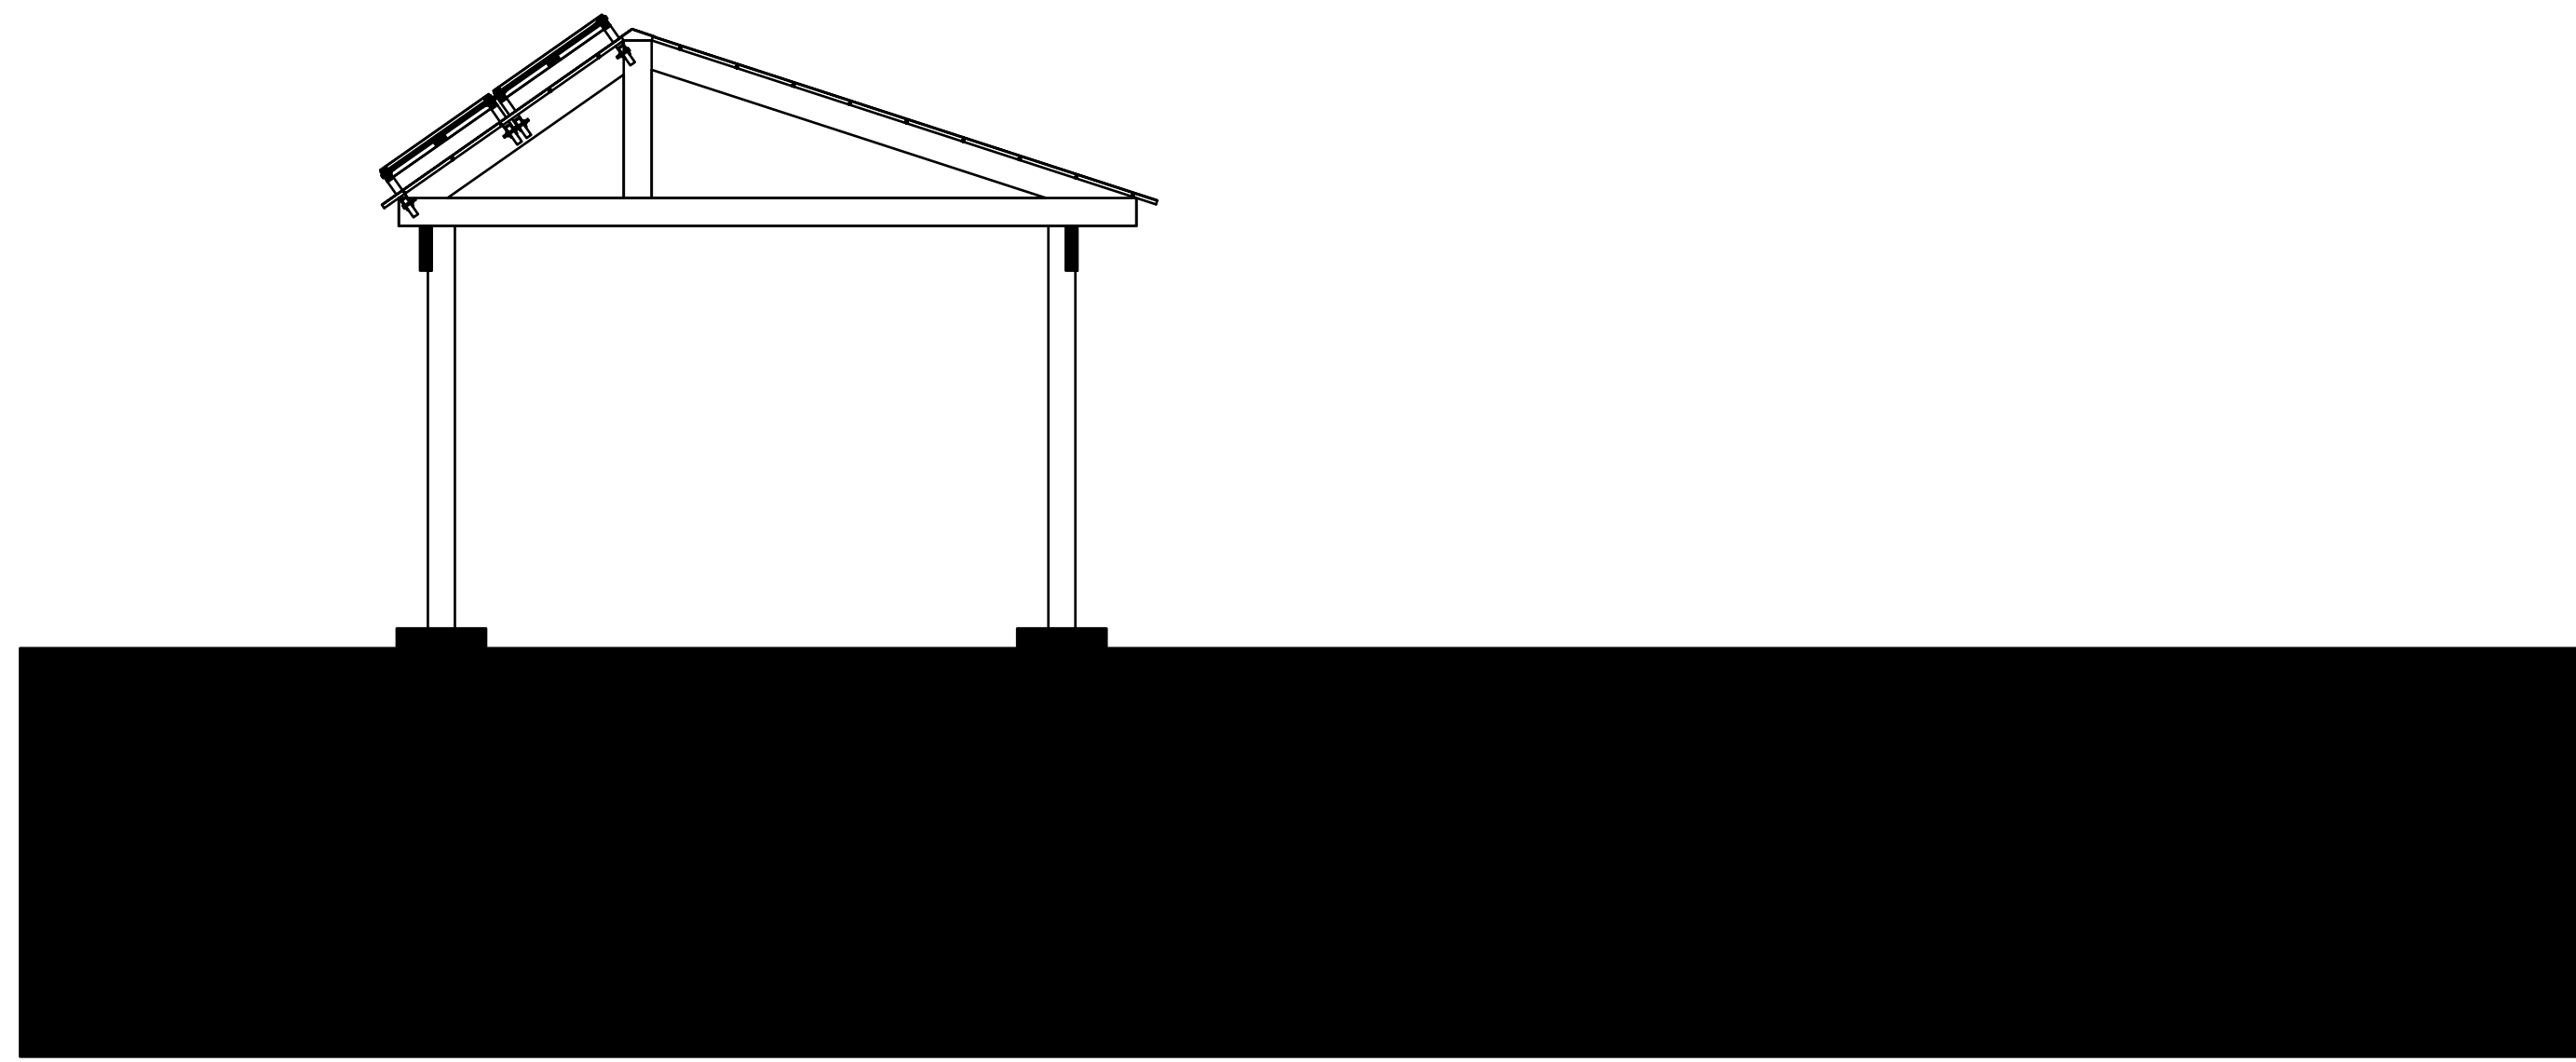

2
B2
SECTION VIEW
SCALE 1/4" = 1'

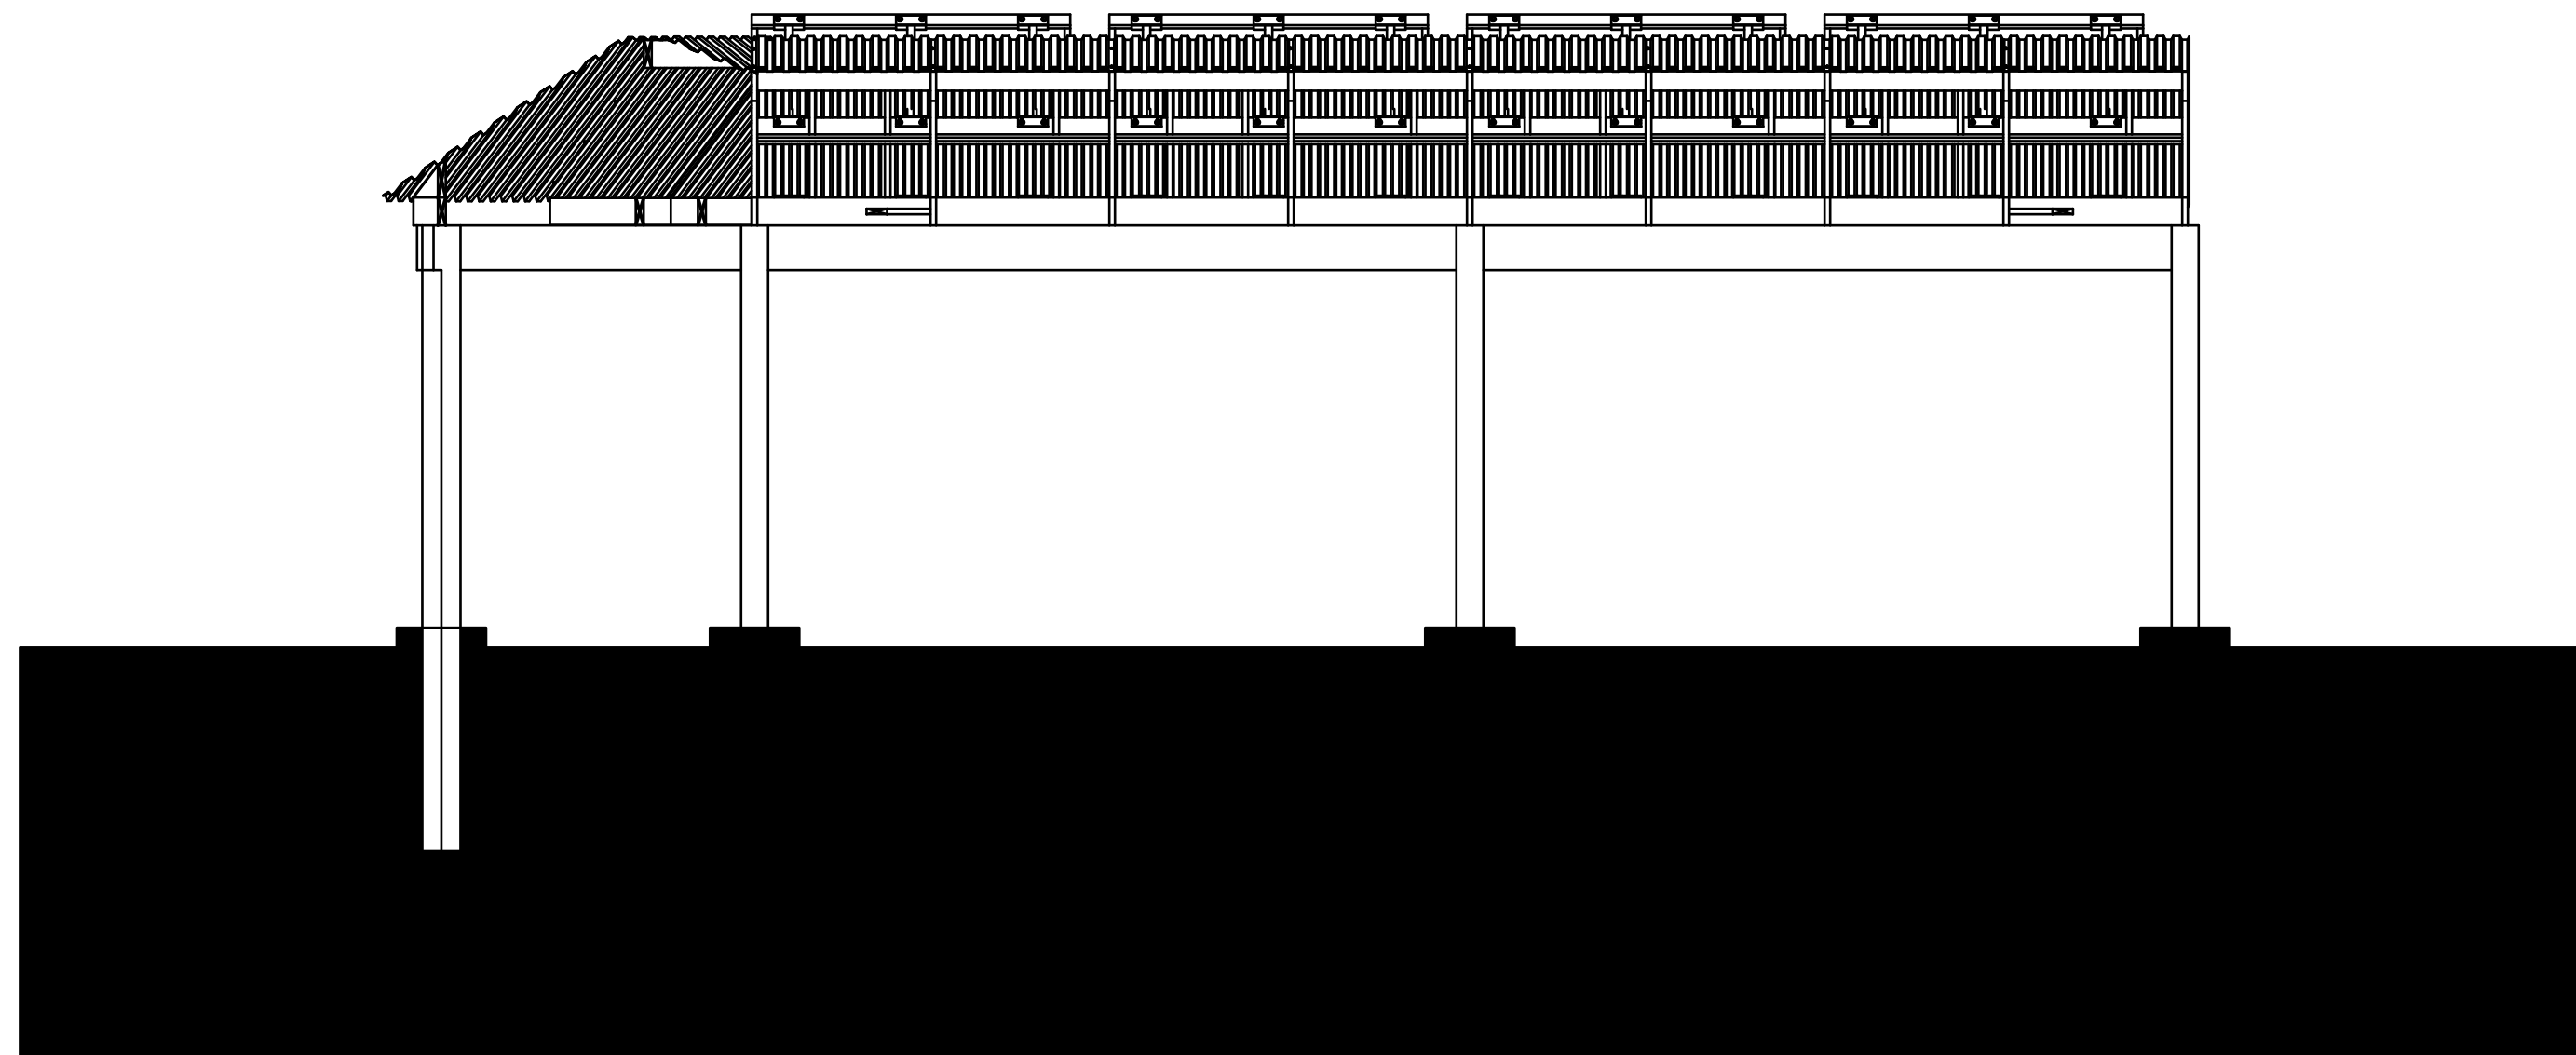

3
A2
SECTION VIEW
SCALE 1/4" = 1'

HANA LEMSEFFER
NECILS LOPEZ
KIRILL VOLCHINSKI

PROJECT

HUERTA DEL VALLE
ONTARIO COMMUNITY
GARDEN

REVISIONS

MARK:	DATE:	BY:

DATE



3/31/2015

TITLE

AMPHITHEATER PLAN
AND SECTION VIEW

PAGE No:

B1

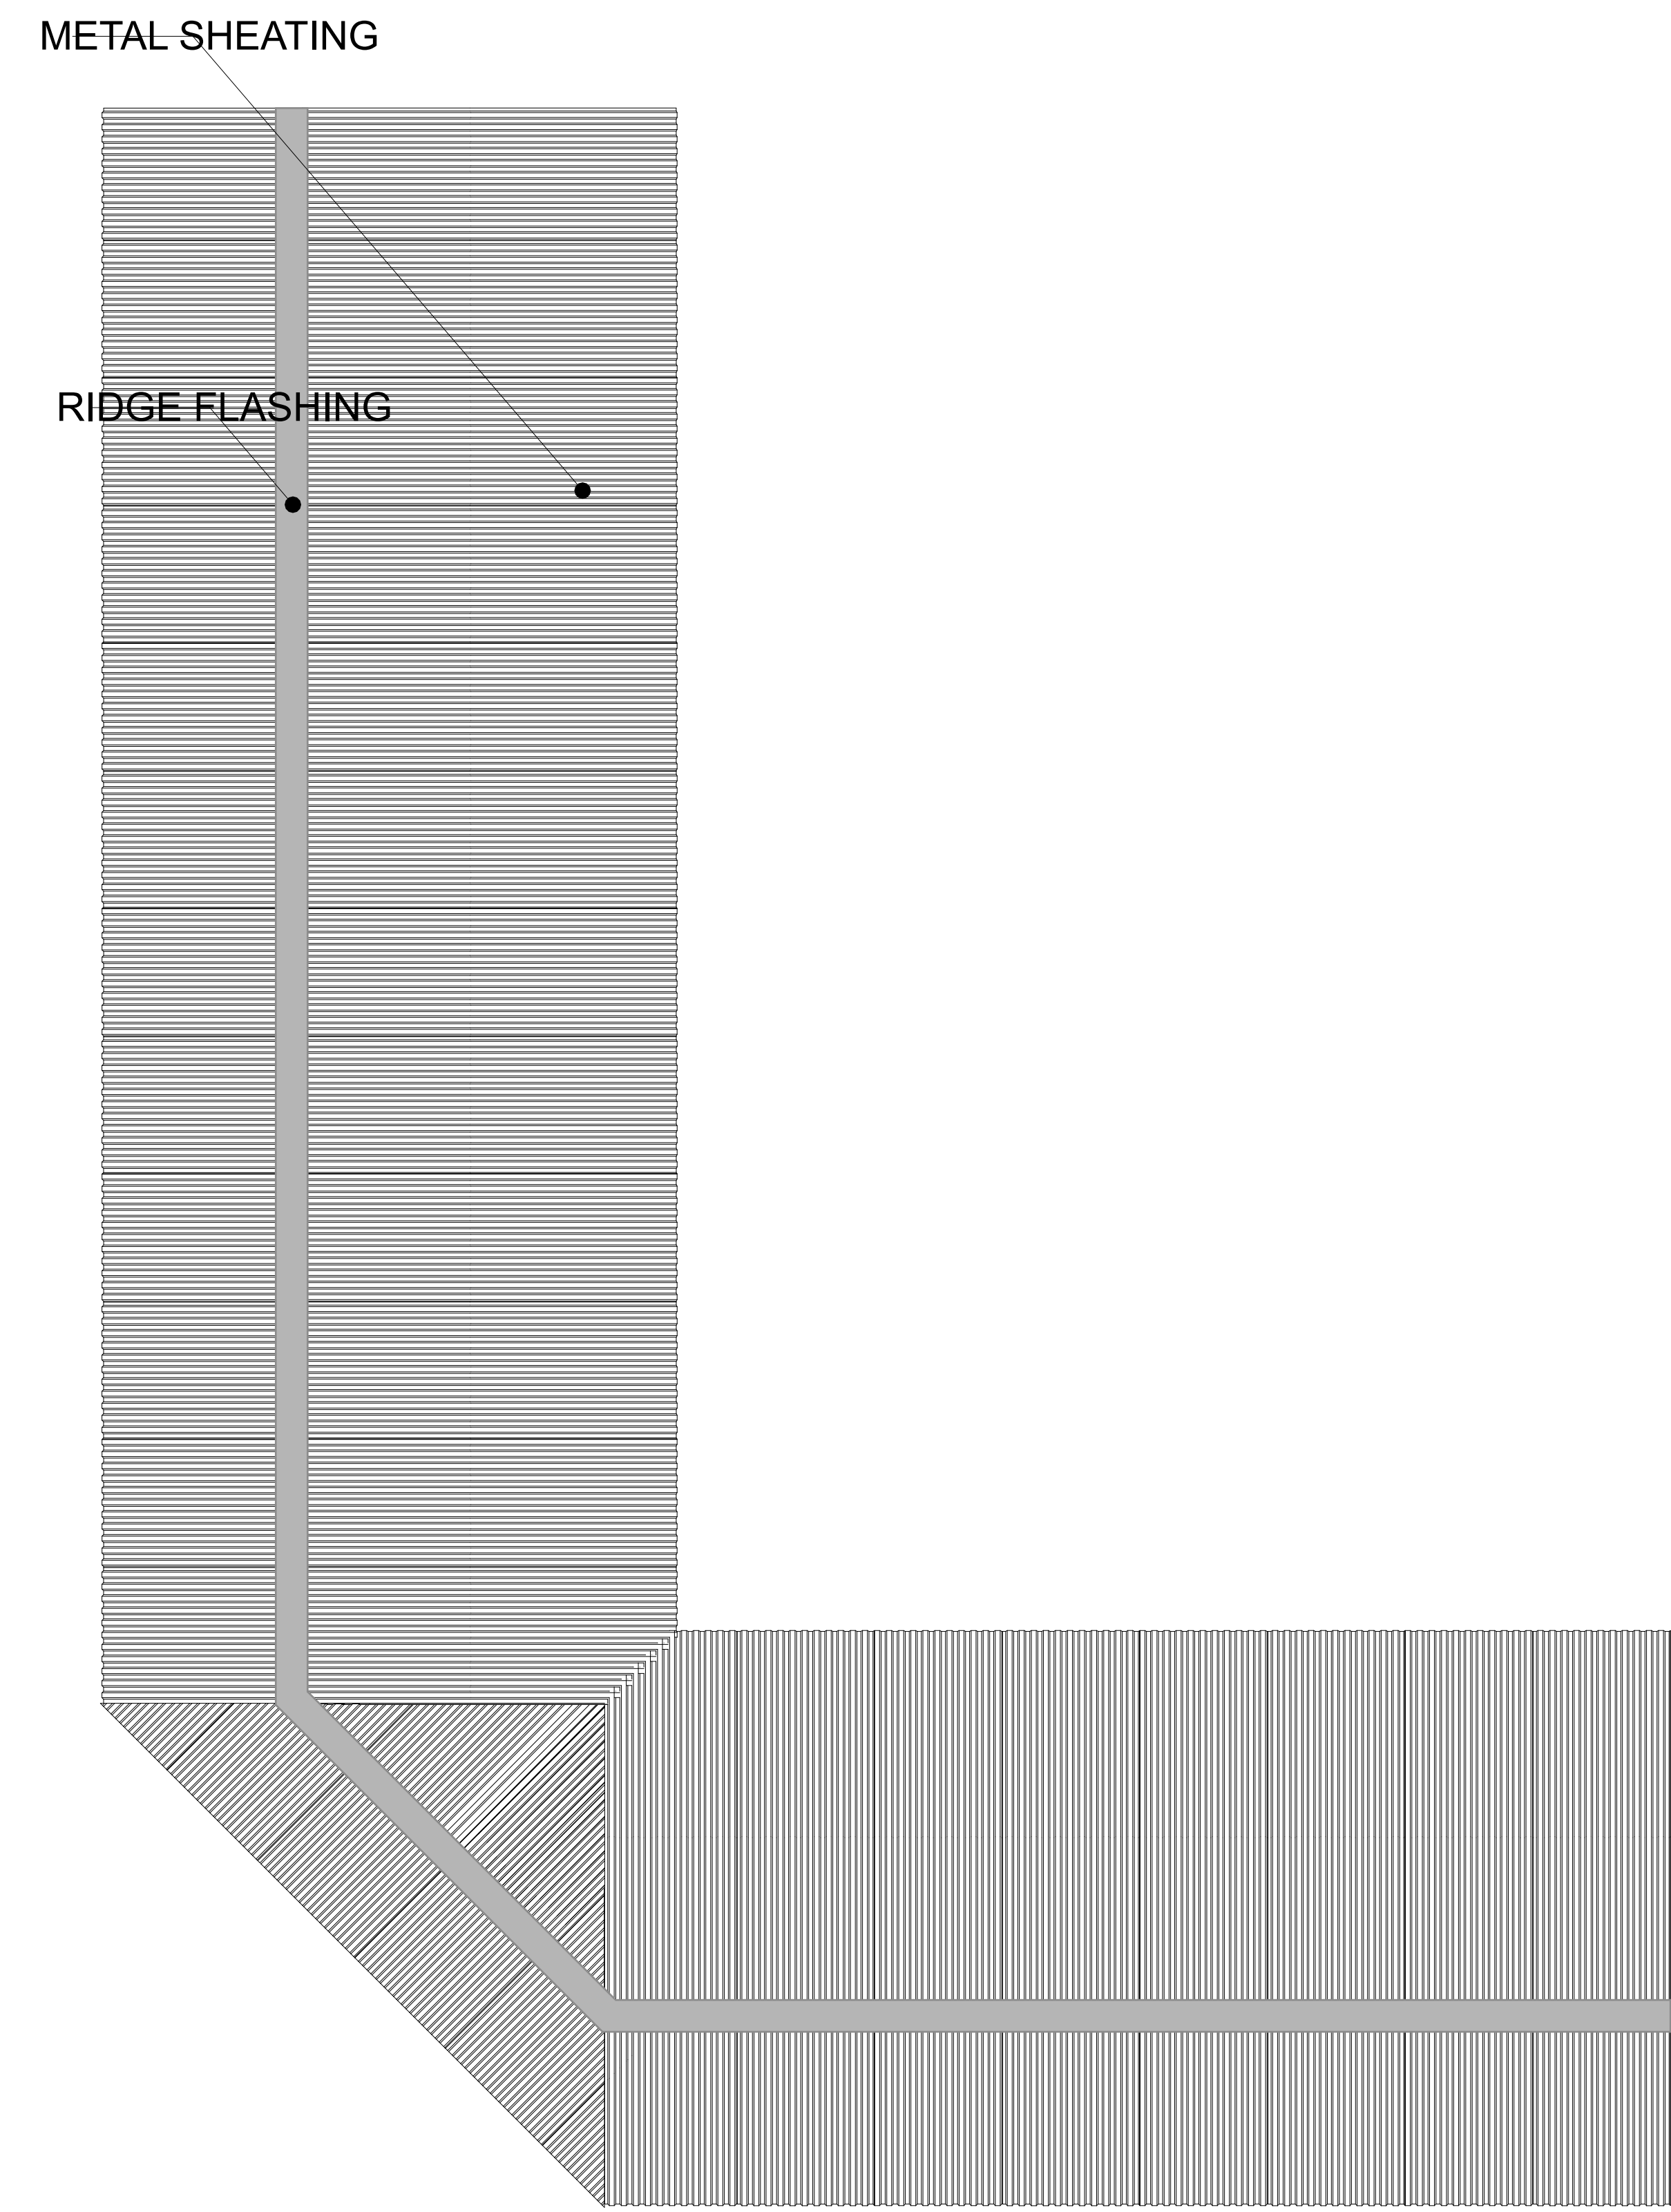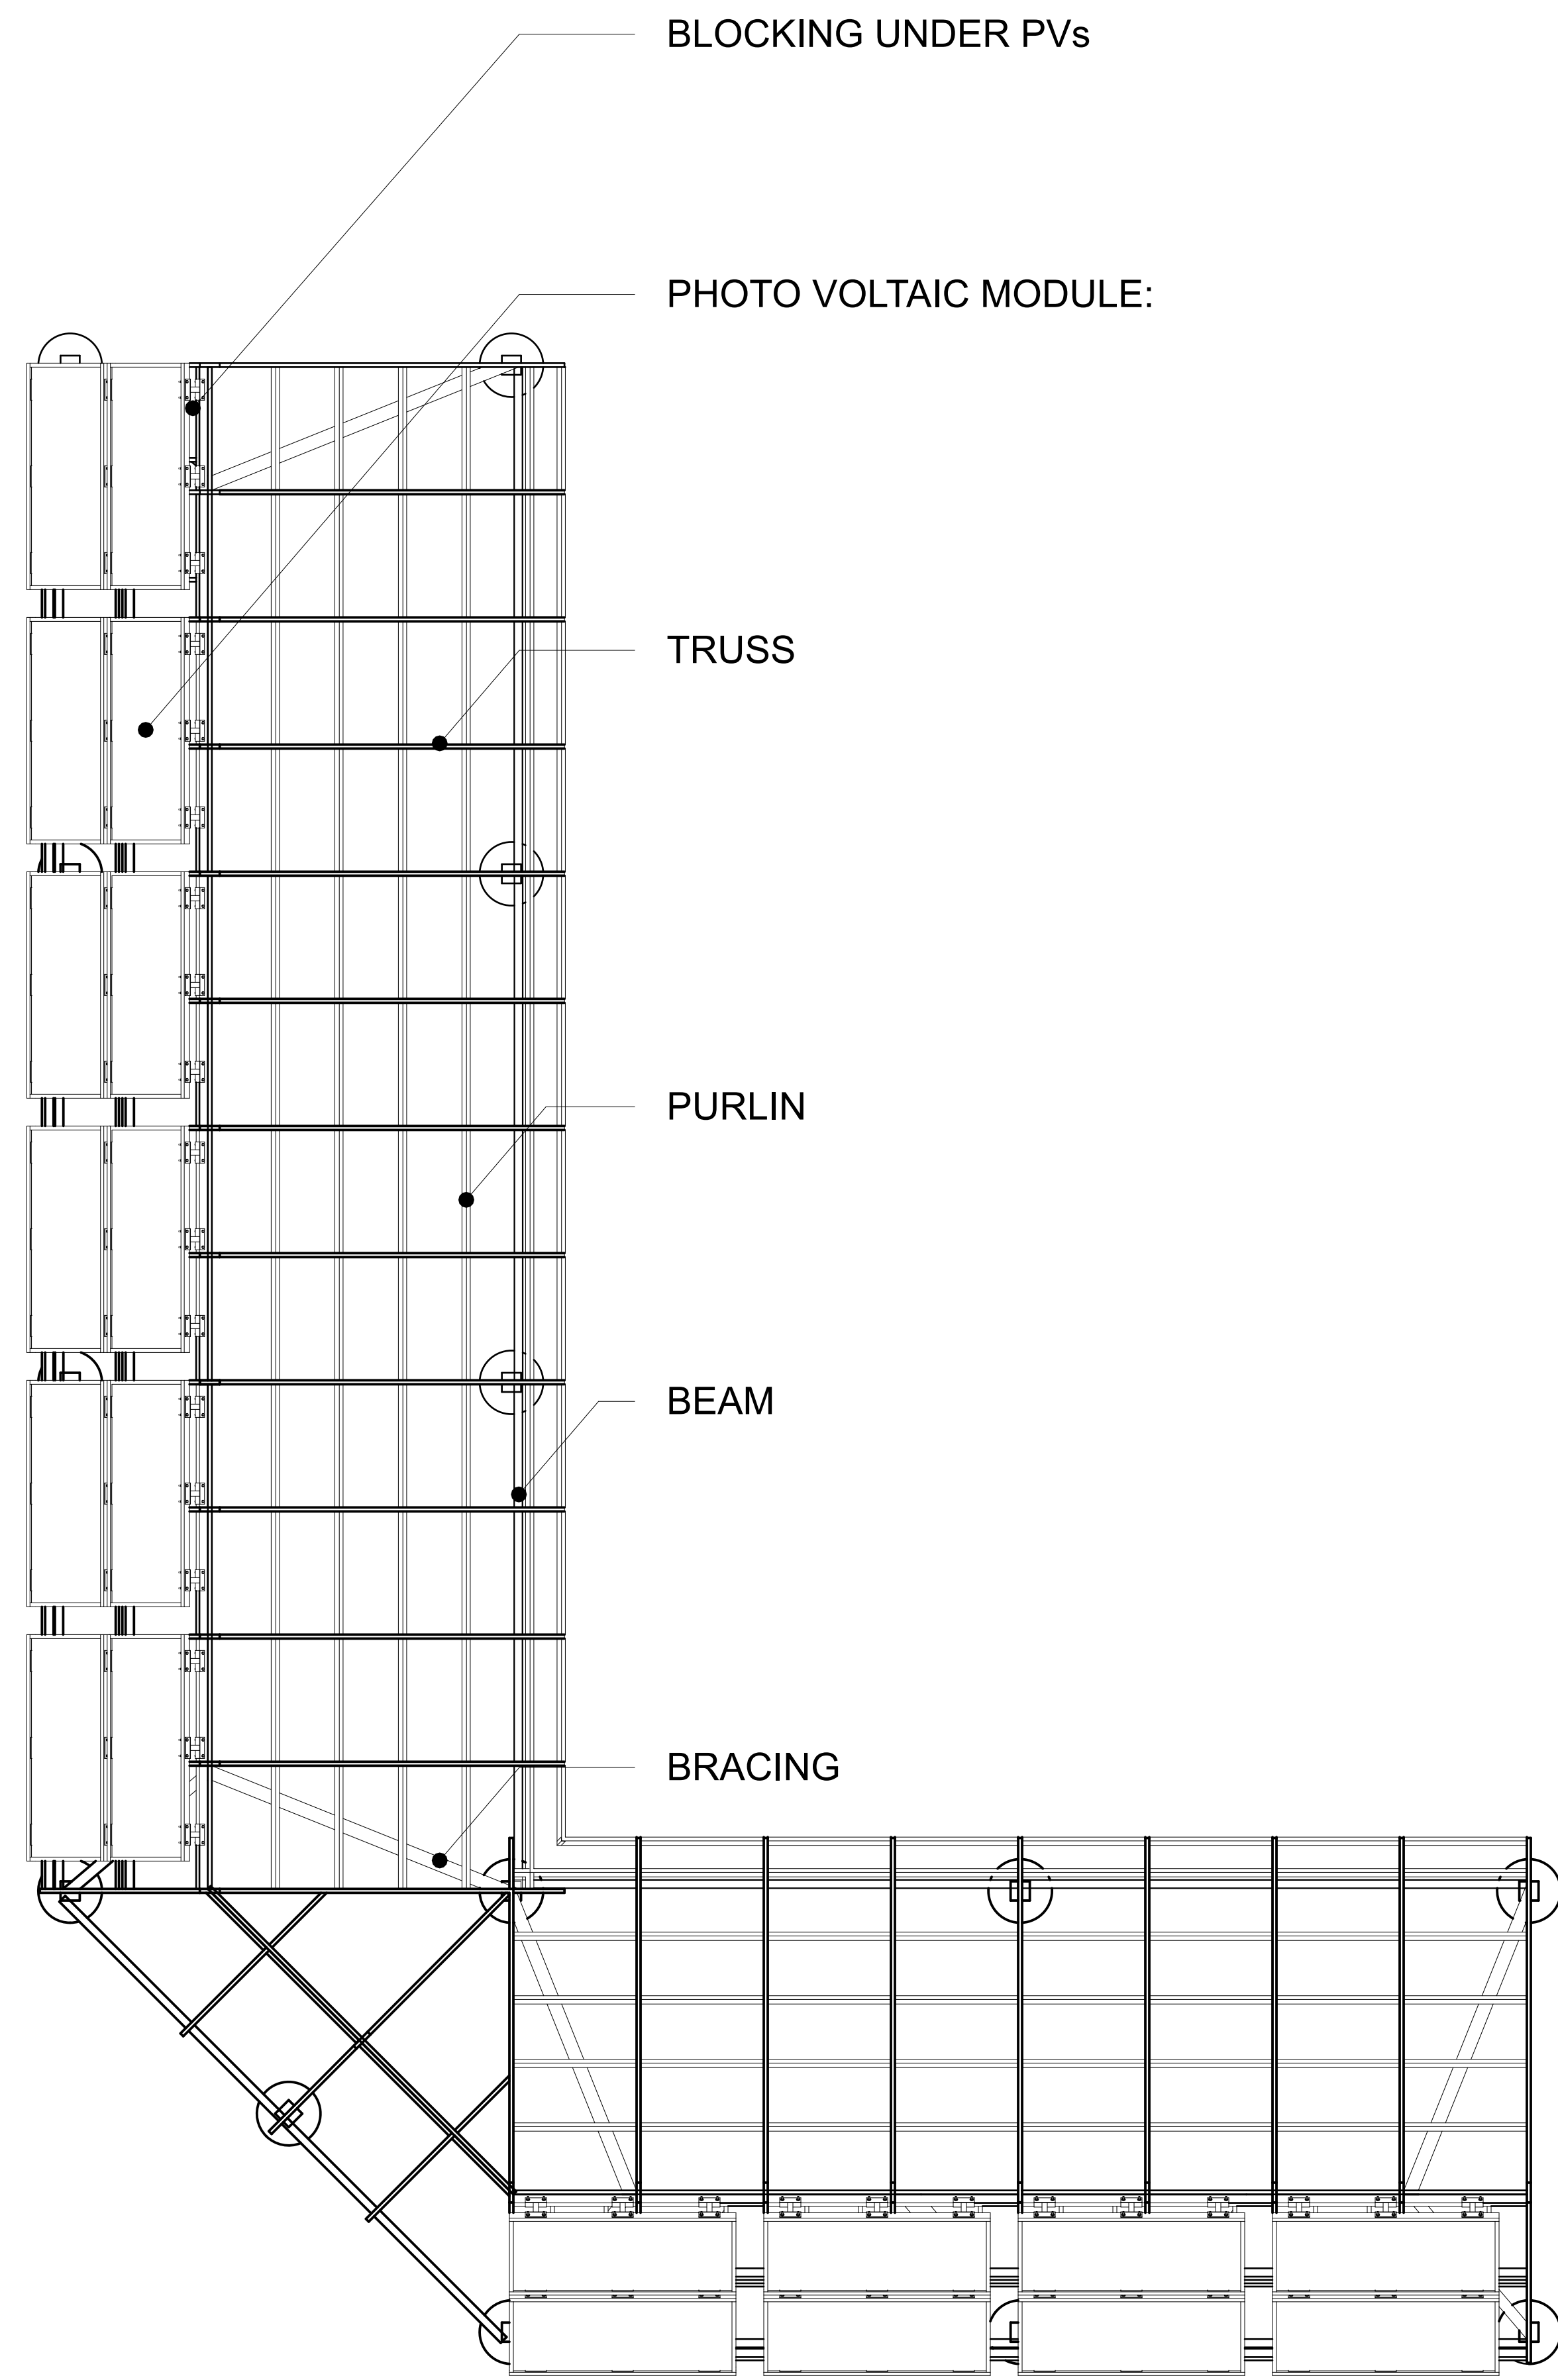

HANA LEMSEFFER
 NECILS LOPEZ
 KIRILL VOLCHINSKI

PROJECT

HUERTA DEL VALLE
 ONTARIO COMMUNITY
 GARDEN

REVISIONS

MARK:	DATE:	BY:

DATE

3/31/2015

TITLE

AMPHITHEATER PLAN
 AND SECTION VIEW

PAGE No:

B2