


CAMPUS

BELMONT

HUERTA DE LA VALLE COMMUNITY GARDEN MASTER PLAN SCALE: 1" = 30'

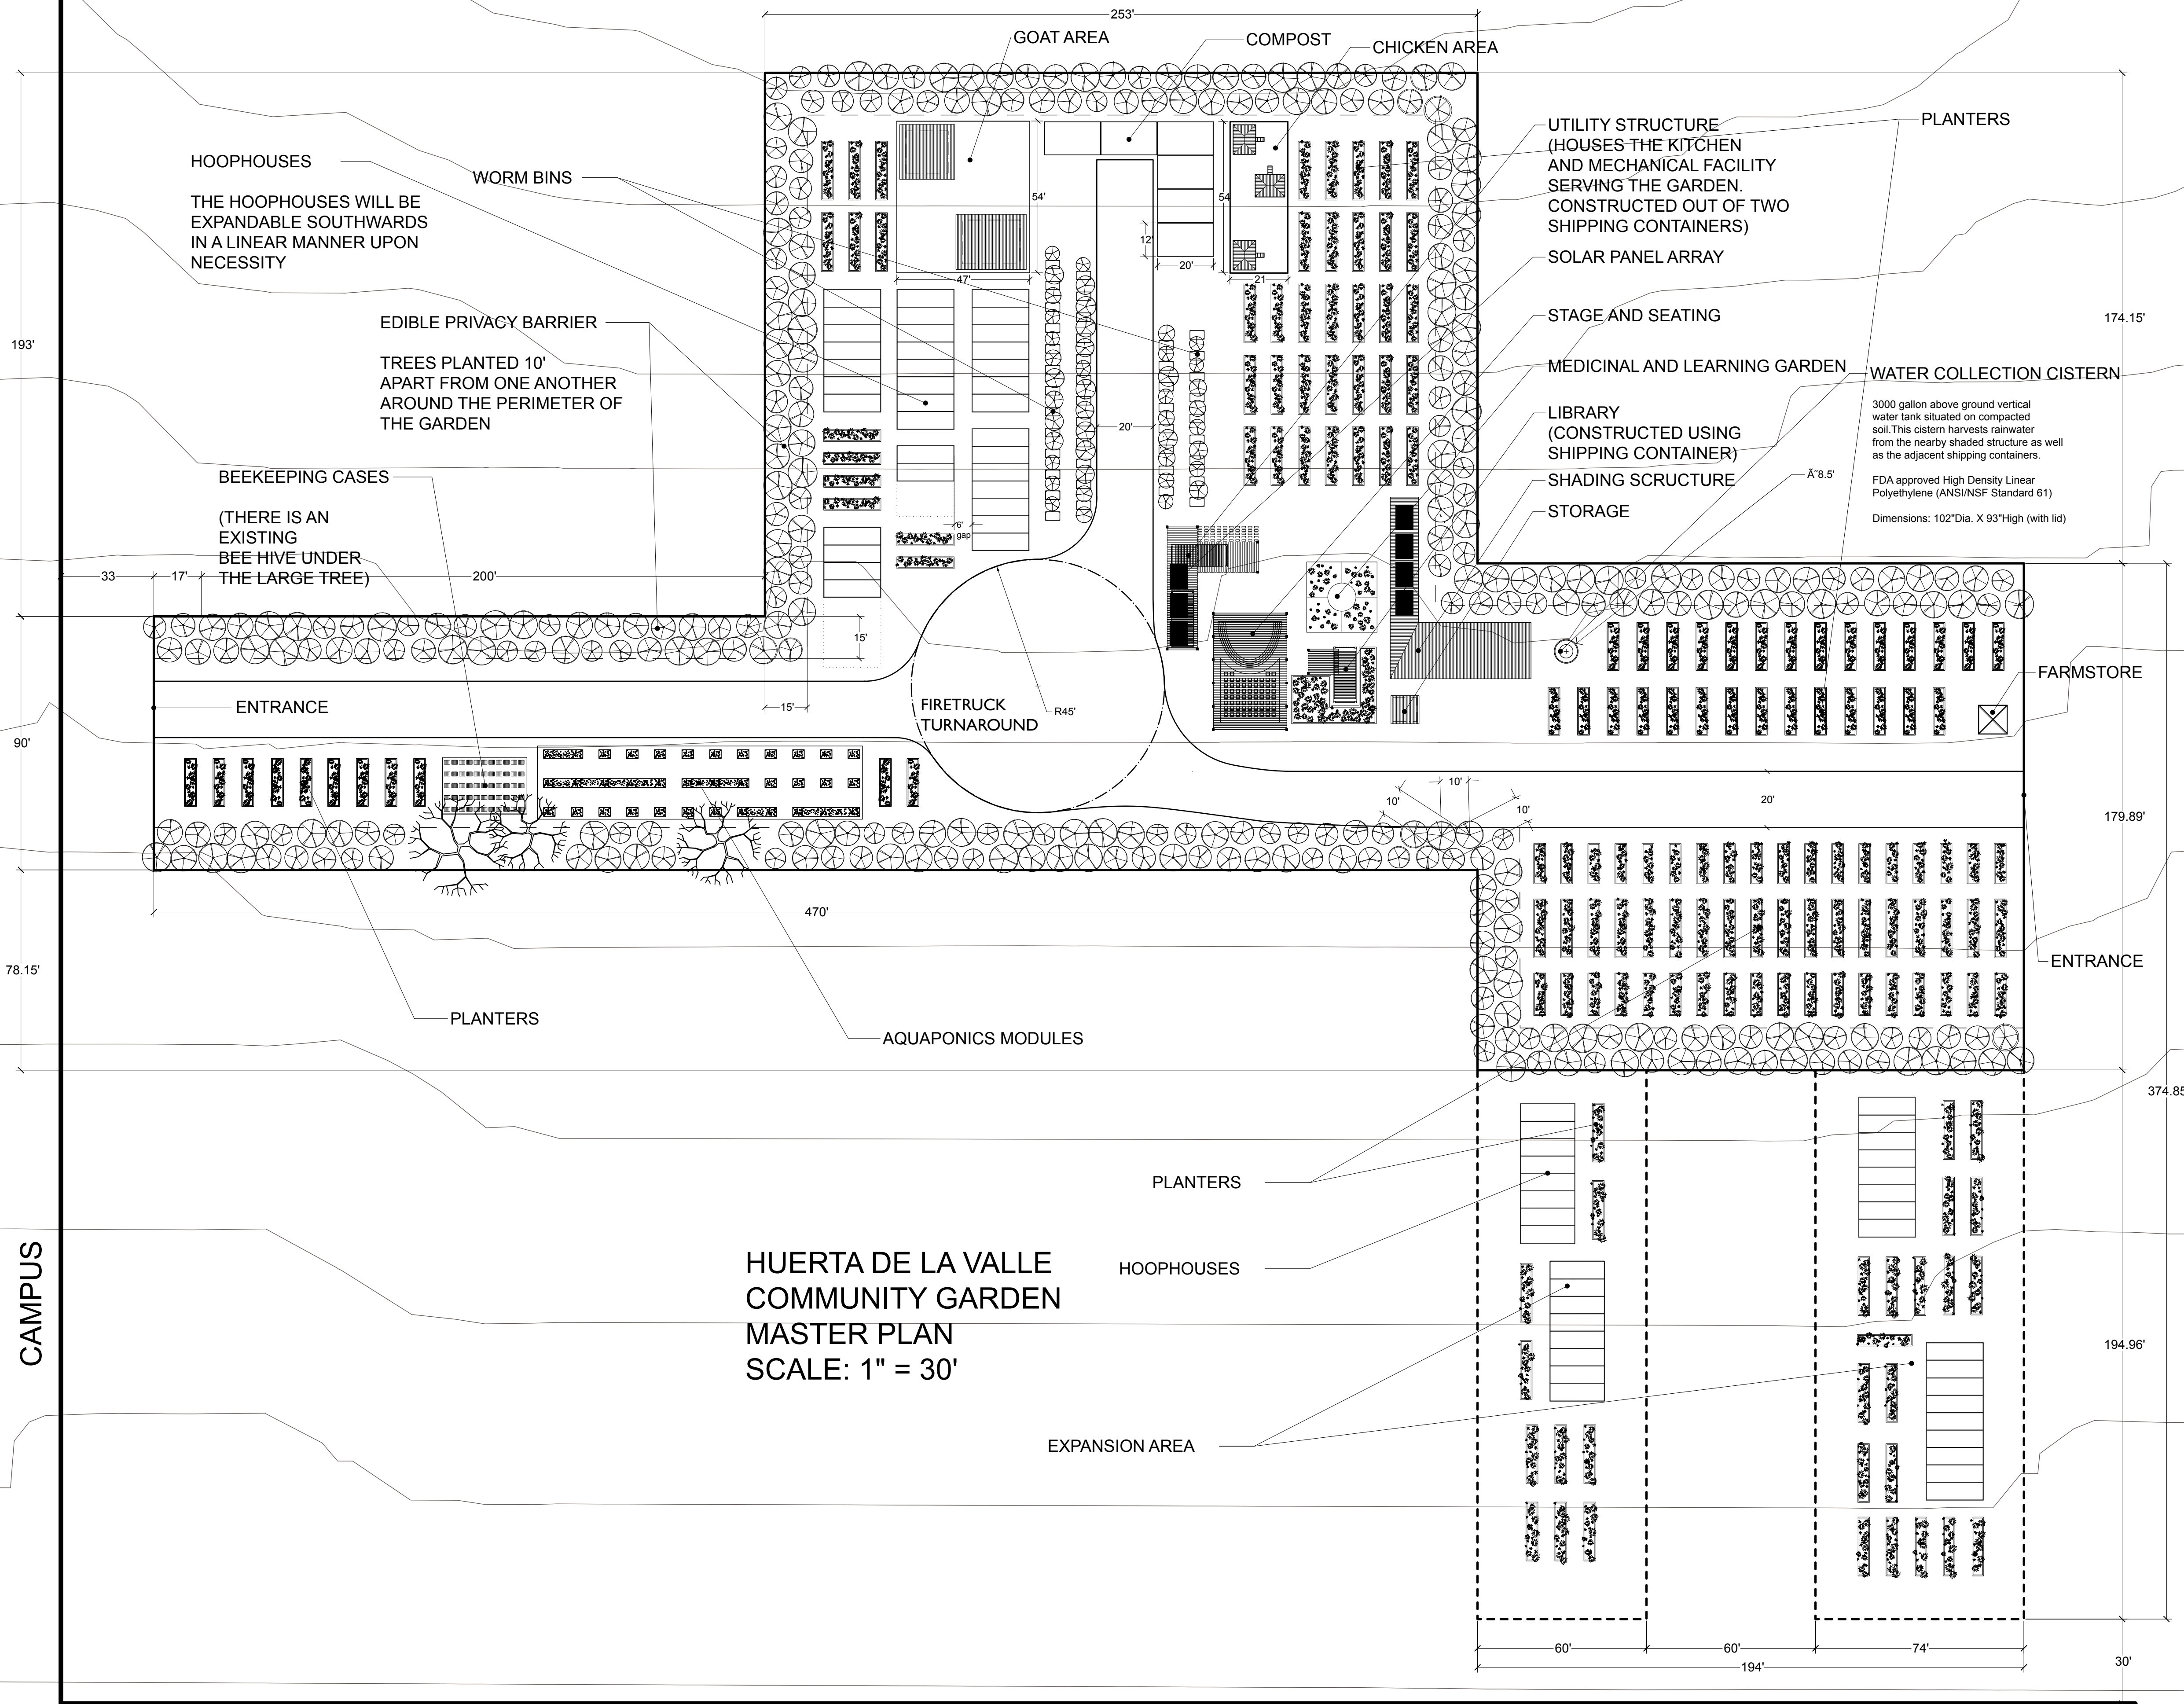

3000 gallon above ground vertical water tank situated on compacted soil. This cistern harvests rainwater from the nearby shaded structure as well as the adjacent shipping containers.

FDA approved High Density Linear Polyethylene (ANSI/NSF Standard 61)

Dimensions: 102" Dia. X 93" High (with lid)